


SCOPE OF WORK

1

PEDESTRIAN, BIKE AND CART LANE

CREATION OF A DESIGNATED LANE FOR PEDESTRIANS, BICYCLES, AND CARTS TO IMPROVE SAFETY AND ORGANIZATION. WORK INCLUDES SURFACE CLEANING, LAYOUT MARKING, AND APPLICATION OF LANE MARKINGS WITH APPROPRIATE COLORS AND SYMBOLS TO ENSURE CLEAR GUIDANCE FOR USERS.

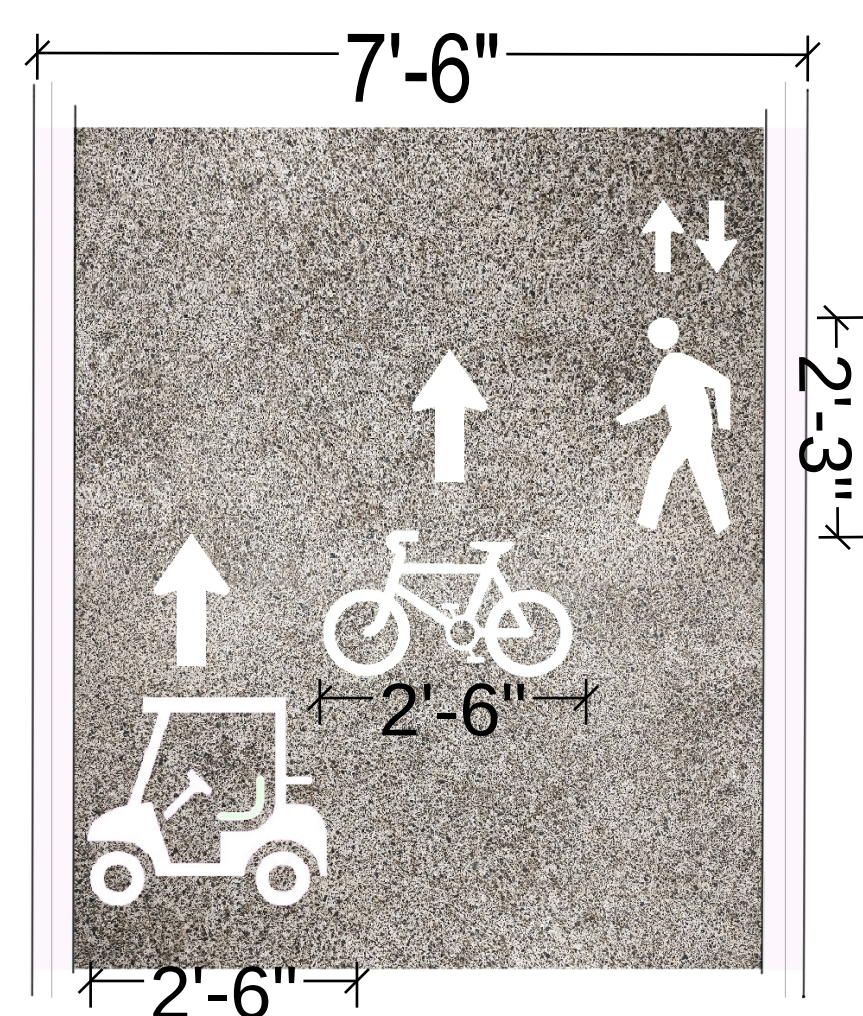


- ALL Spaces Will be Striped with White
- ALL Loading Zones Will be Yellow
- Interior of Racetrack will Have NO Color, just the delimitation lines and stencils
- Stencils Will be White
- Stencils will be mark approximately where the dashed circles are
- Cart Path to be 7'-6" wide.



1

PEDESTRIAN, BIKE AND CART LANE

NTS (FOR REFERENCE ONLY)

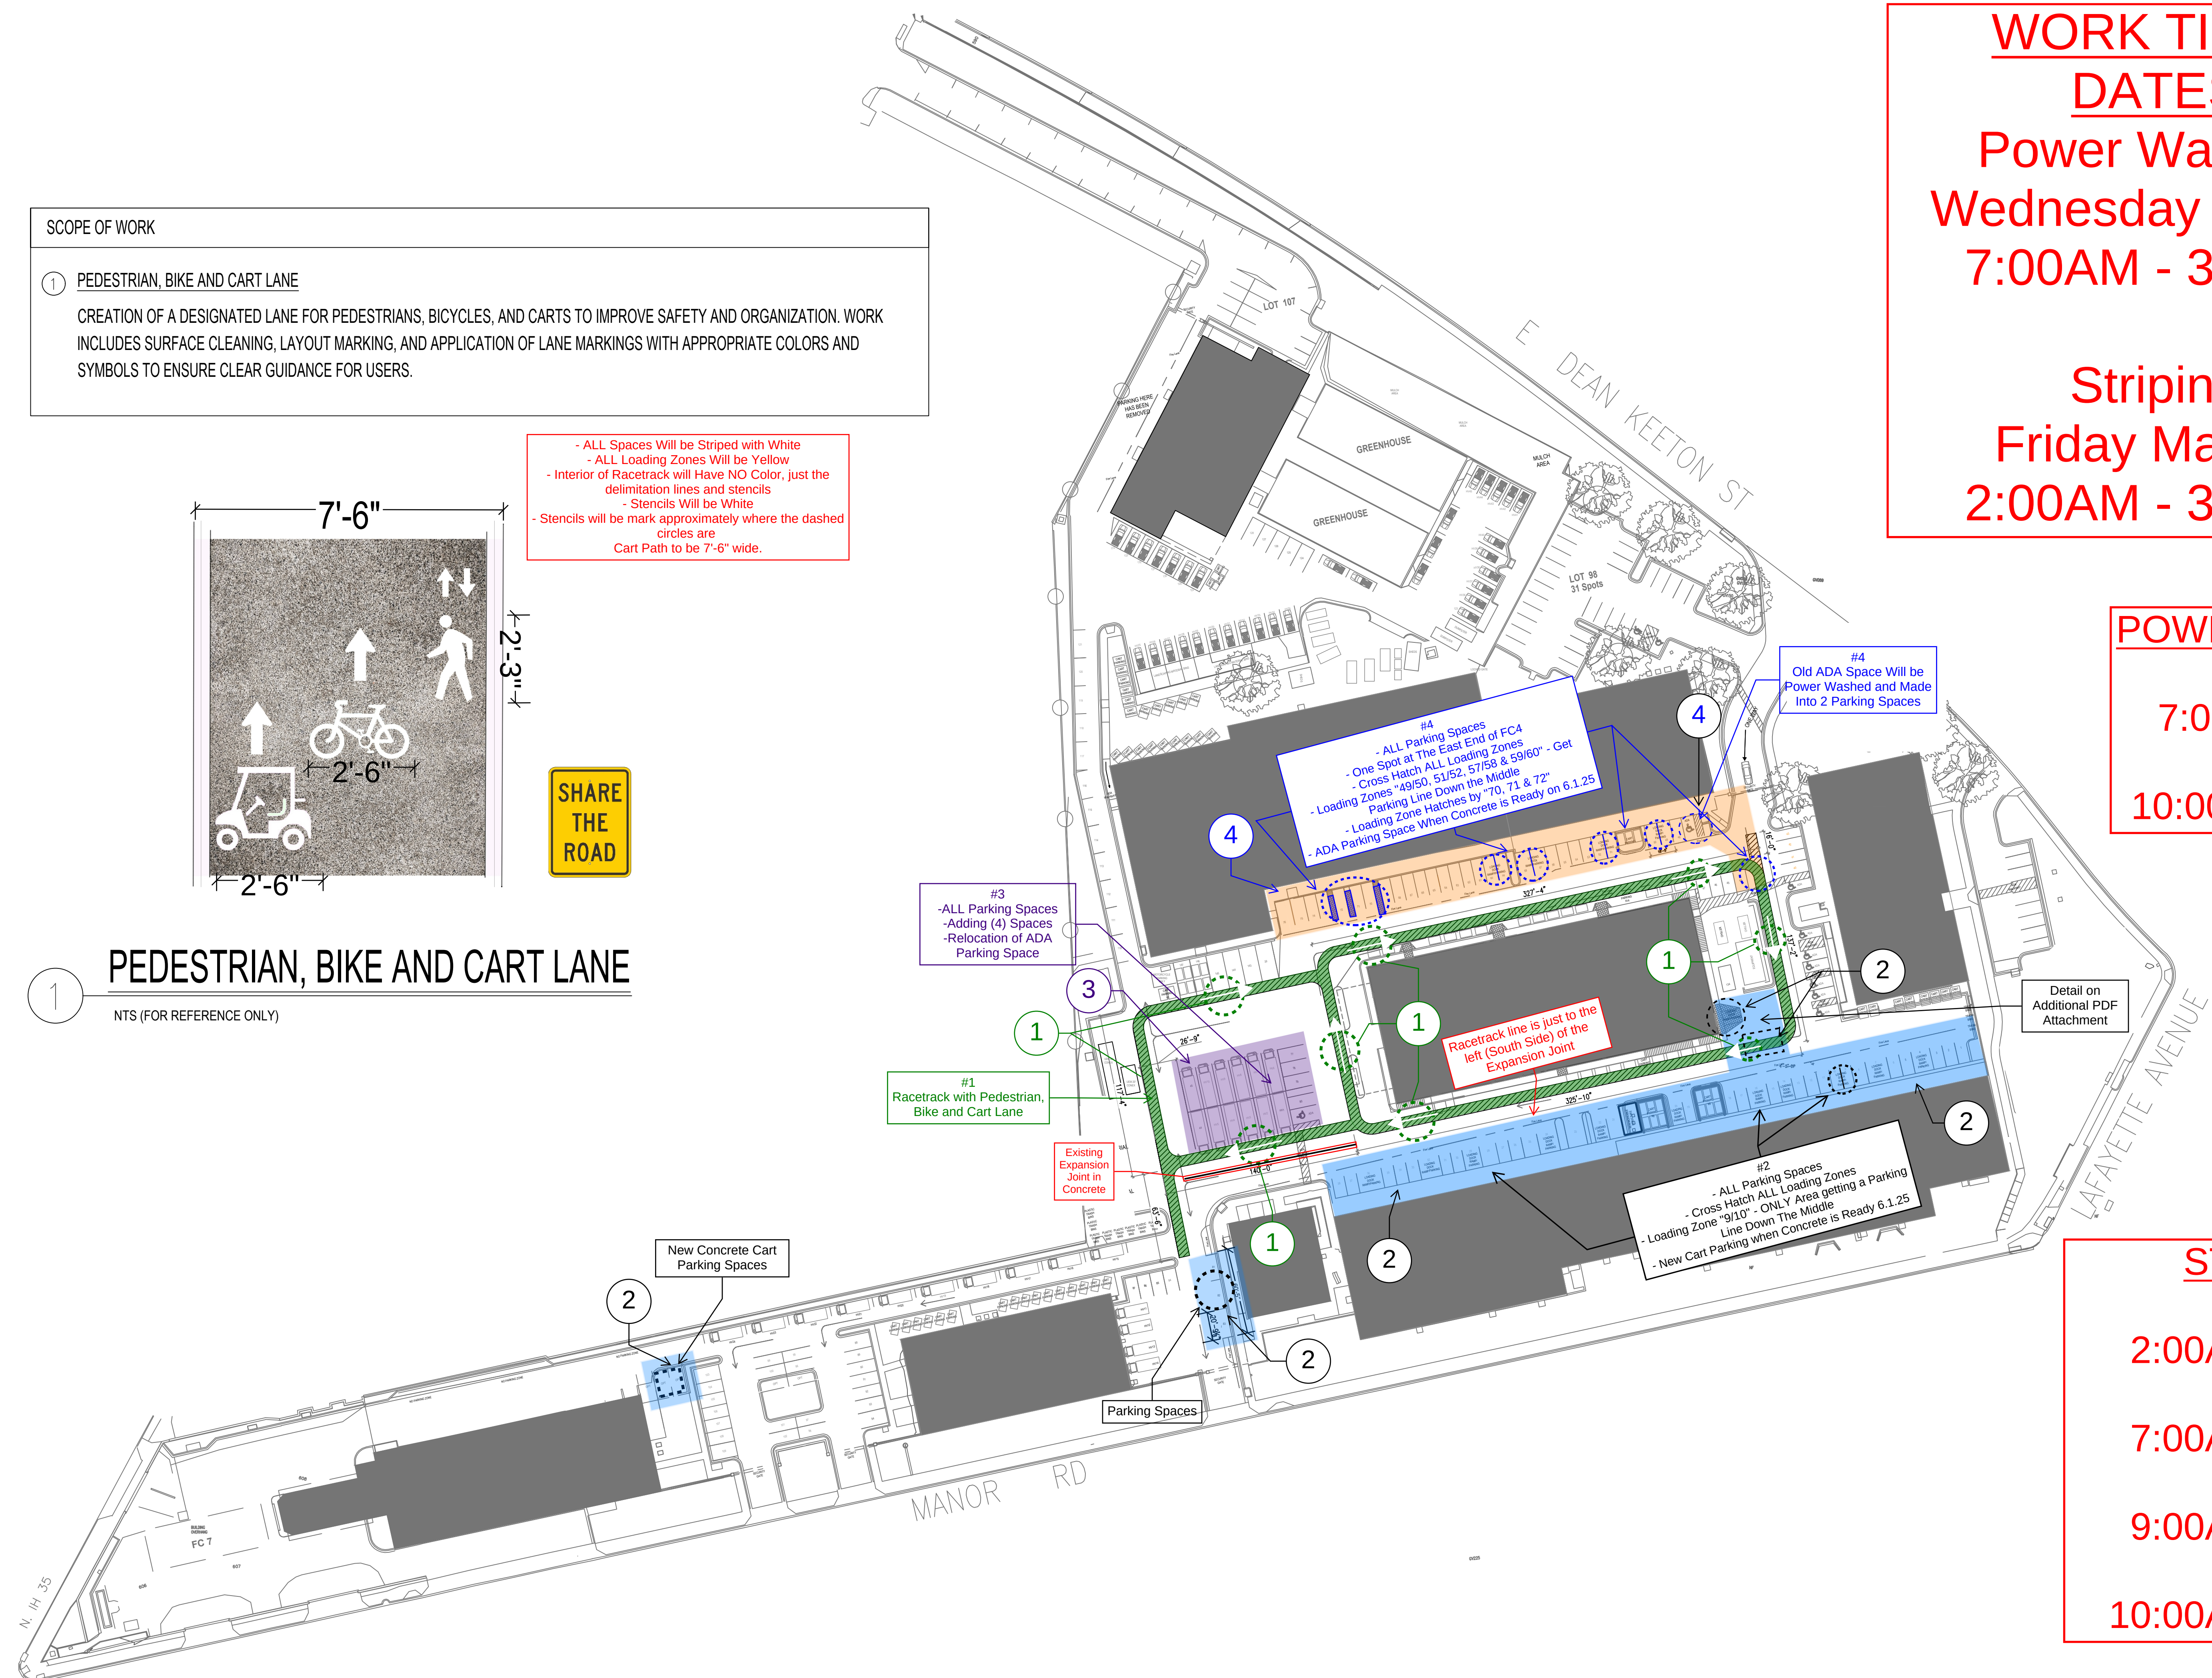

WORK TIME & DATES:

Power Washing:

Wednesday May 7th

7:00AM - 3:00PM

Striping:

Friday May 9th

2:00AM - 3:00PM

POWER WASHING:

#1 & #2

7:00AM - 10AM

#3 & #4

10:00AM - 1:00PM

STRIPING:

#1

2:00AM - 6:00AM

#2

7:00AM - 9:00AM

#3

9:00AM - 9:30AM

#4

10:00AM - 12:00PM